


Judetul: Cluj
 Unitatea administrativ-teritoriala : TURDA
 Cod SIRUTA: 55259
 Adresa corpului de proprietate:
 mun.Turda, str.Detunata, nr.10
 Extras C.F.61528 Turda, nr.cad.61528

PLAN TOPOGRAFIC
 (Intravilan)
 Scara 1:500

Numele si prenumele proprietarului:
 MAREA MIHAI
 Domiciliul:
 mun.Turda, str.Dr.I.Ratiu, nr.5, ap.10
 Judetul: Cluj

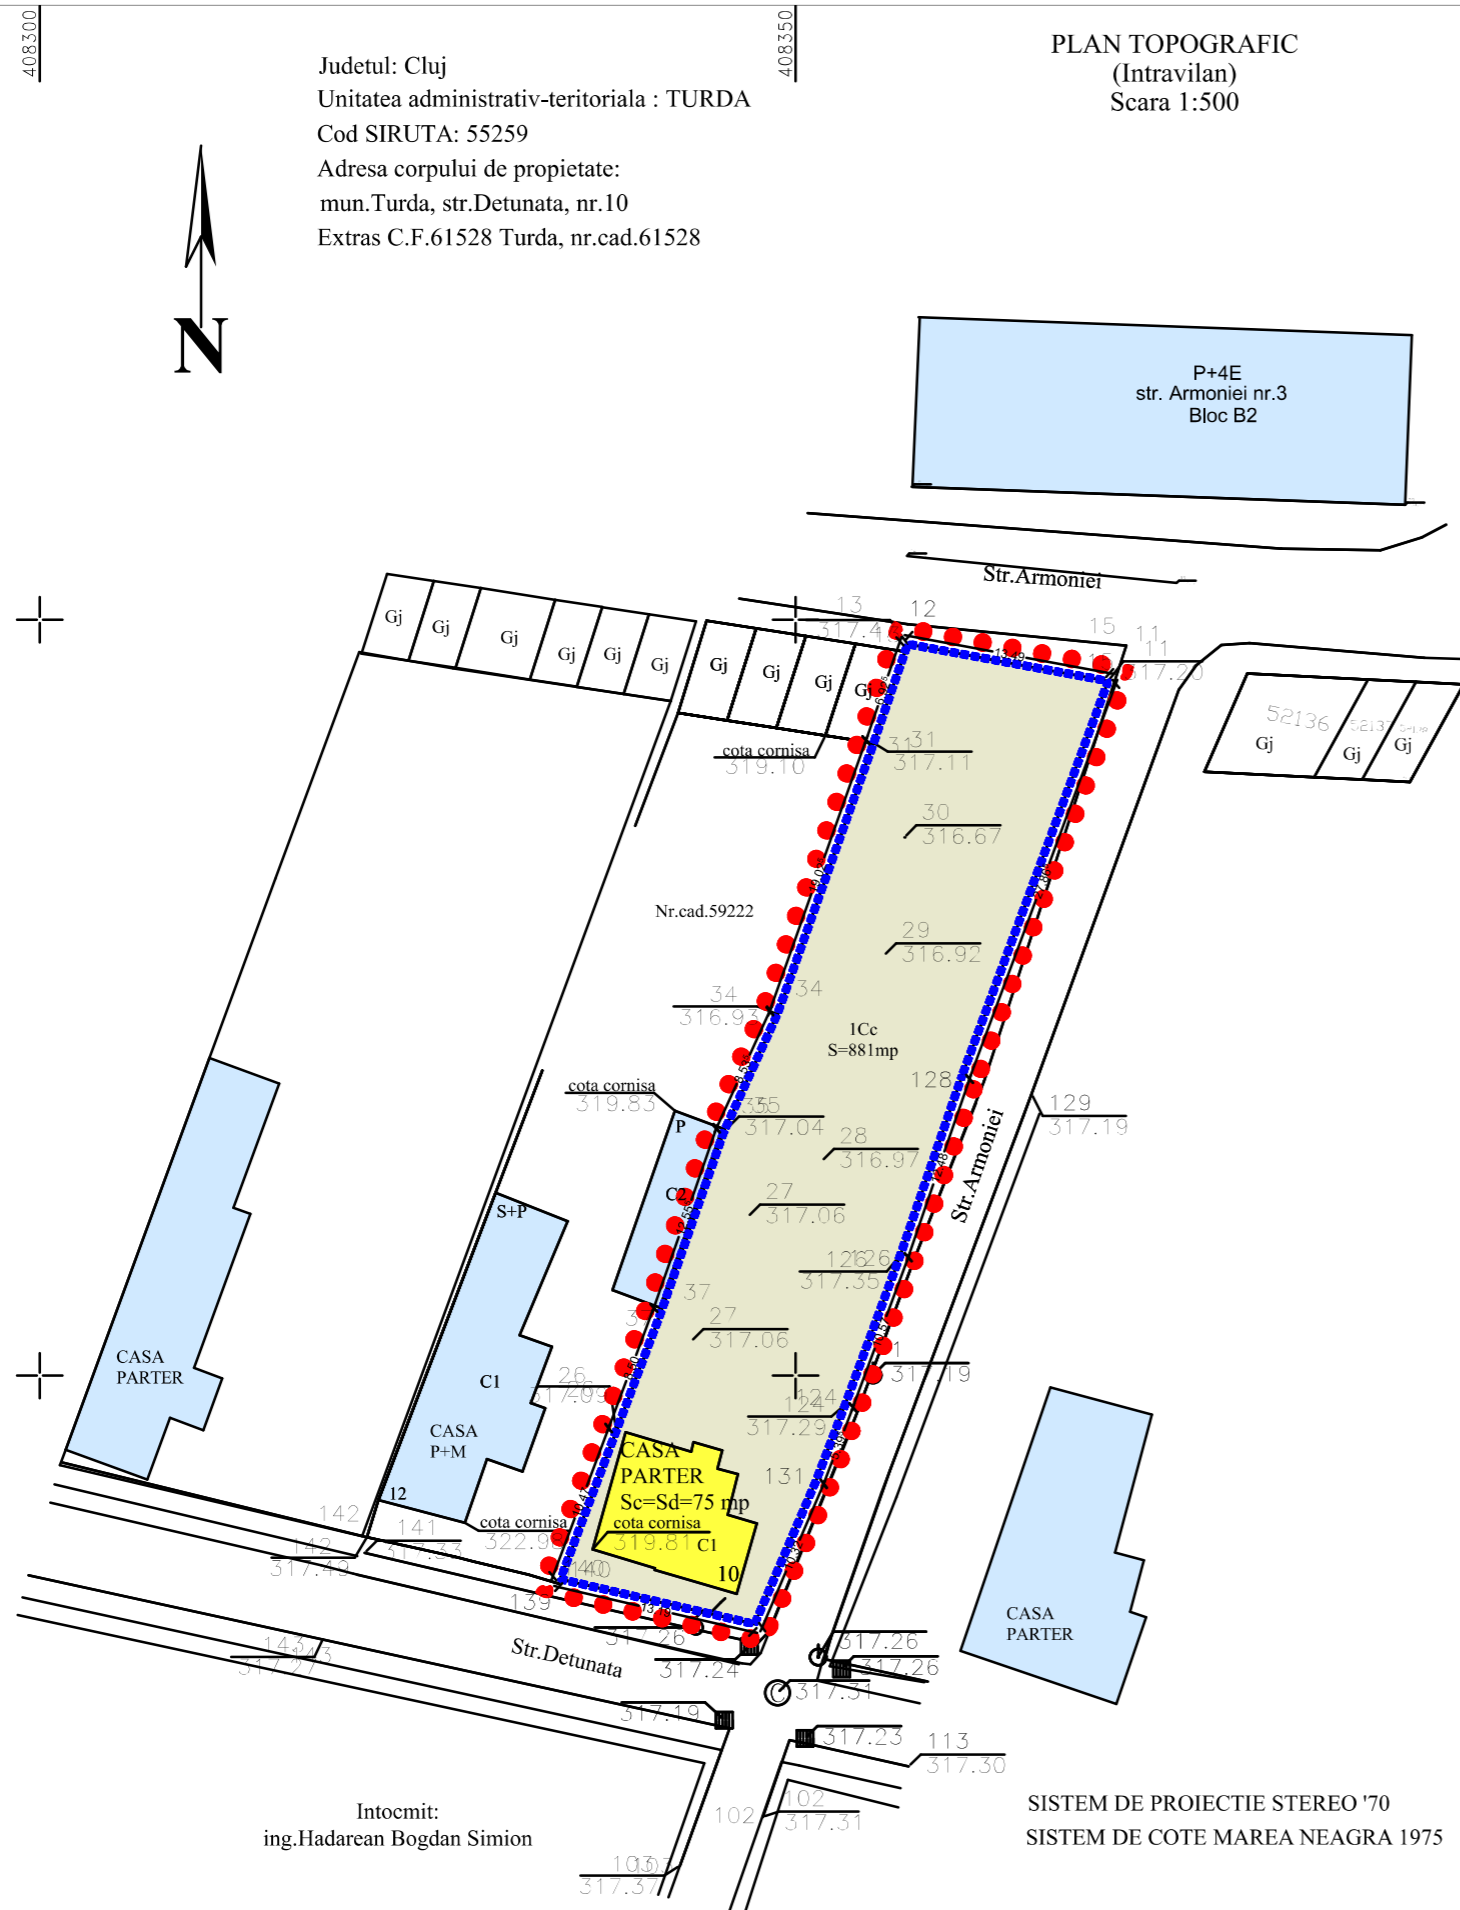

Parcela (1)

Nr. Pct.	Coordonate pct.de contur		Lungimi laturi D(i, i+1)
	X [m]	Y [m]	
128	562519.816	408360.995	12.482
126	562508.012	408356.938	10.571
124	562498.093	408353.282	5.397
131	562493.053	408351.352	10.321
132	562483.567	408347.286	13.188
140	562486.544	408334.438	10.471
26	562496.342	408338.130	8.500
37	562504.296	408341.127	12.557
35	562516.155	408345.255	8.534
34	562523.922	408348.791	19.027
31	562541.852	408355.159	6.393
147	562547.898	408357.236	0.530
12	562548.399	408357.408	13.488
11	562545.946	408370.671	27.864

S(1)=881.31mp P=159.322m

Bilant Teritorial existent

S.teren = 881,00 m²
 S.construită.existenta = 75.00 m²
 (propusa spre demolare)
 S.desfasurată.existenta= 75.00m²
 (propusa spre demolare)
 P.O.T.existent = 8.51 %
 C.U.T.existent= 0.08

Legenda

	Stalp de beton
	Punct de steel
	Camin de vizitare
	Gard Metalic
	Terd Plasa de Sarma

LEGENDA

- zona studiata
- limita de proprietate
- curte
- vecinatati existente
- casa existenta - propusa spre demolare

Intocmit:
 ing.Hadarean Bogdan Simion

SISTEM DE PROIECTIE STEREO '70
 SISTEM DE COTE MAREA NEAGRA 1975

VERIF/EXPERT	NUME	SEMNAURA	CERINTA	REFERAT / EXPERTIZA NR./DATA	
PROIECTANT GENERAL				Beneficiari:	
 S.C. SS CONSTRUCT PROIECT S.R.L. str. Doinei nr.13, Cluj Napoca, jud. Cluj Tel.: 0264436388, 0744403875, 0741140383 J12/3009/15.07.2008; CUI:24190360 sconstructproiect@yahoo.com				MAREA MIHAI Jud. Cluj, Mun. Turda, str. Dr. Ioan Ratiu Nr.5	Pr.Nr 11 2018
SPECIFICAȚIE	NUME	SEMNAURA	Scara	Den. pr.:	Faza
SEF PROIECT	ing. Scarbu Paul Marius			DESFIINTARE CASA FAMILIALA, CONSTRUIRE IMOBIL REZIDENTIAL P+2E, IMPREJMUIRE, AMENAJARI EXTERIOARE, BRANSAMENTE SI RACORDURI UTILITATI	PUZ
PROIECTAT	arh. Cosmin Chisu		Data:	Titlu plansa.:	
DESENAT	arh. Claudiu Piper		07/2018	PLAN SITUATIE EXISTENTA	A.03