


Parcela (1)

Nr. Pct.	Coordonate pct.de contur		Lungimi laturi D(i, i+1)
	X [m]	Y [m]	
128	562519.816	408360.995	12.482
126	562508.012	408356.938	10.571
124	562498.093	408353.282	5.397
131	562493.053	408351.352	10.321
132	562483.567	408347.286	13.188
140	562486.544	408334.438	10.471
26	562496.342	408338.130	8.500
37	562504.296	408341.127	12.557
35	562516.155	408345.255	8.534
34	562523.922	408348.791	19.027
31	562541.852	408355.159	6.393
147	562547.898	408357.236	0.530
12	562548.399	408357.408	13.488
11	562545.946	408370.671	27.864
S(1)=881.31mp			P=159.322m

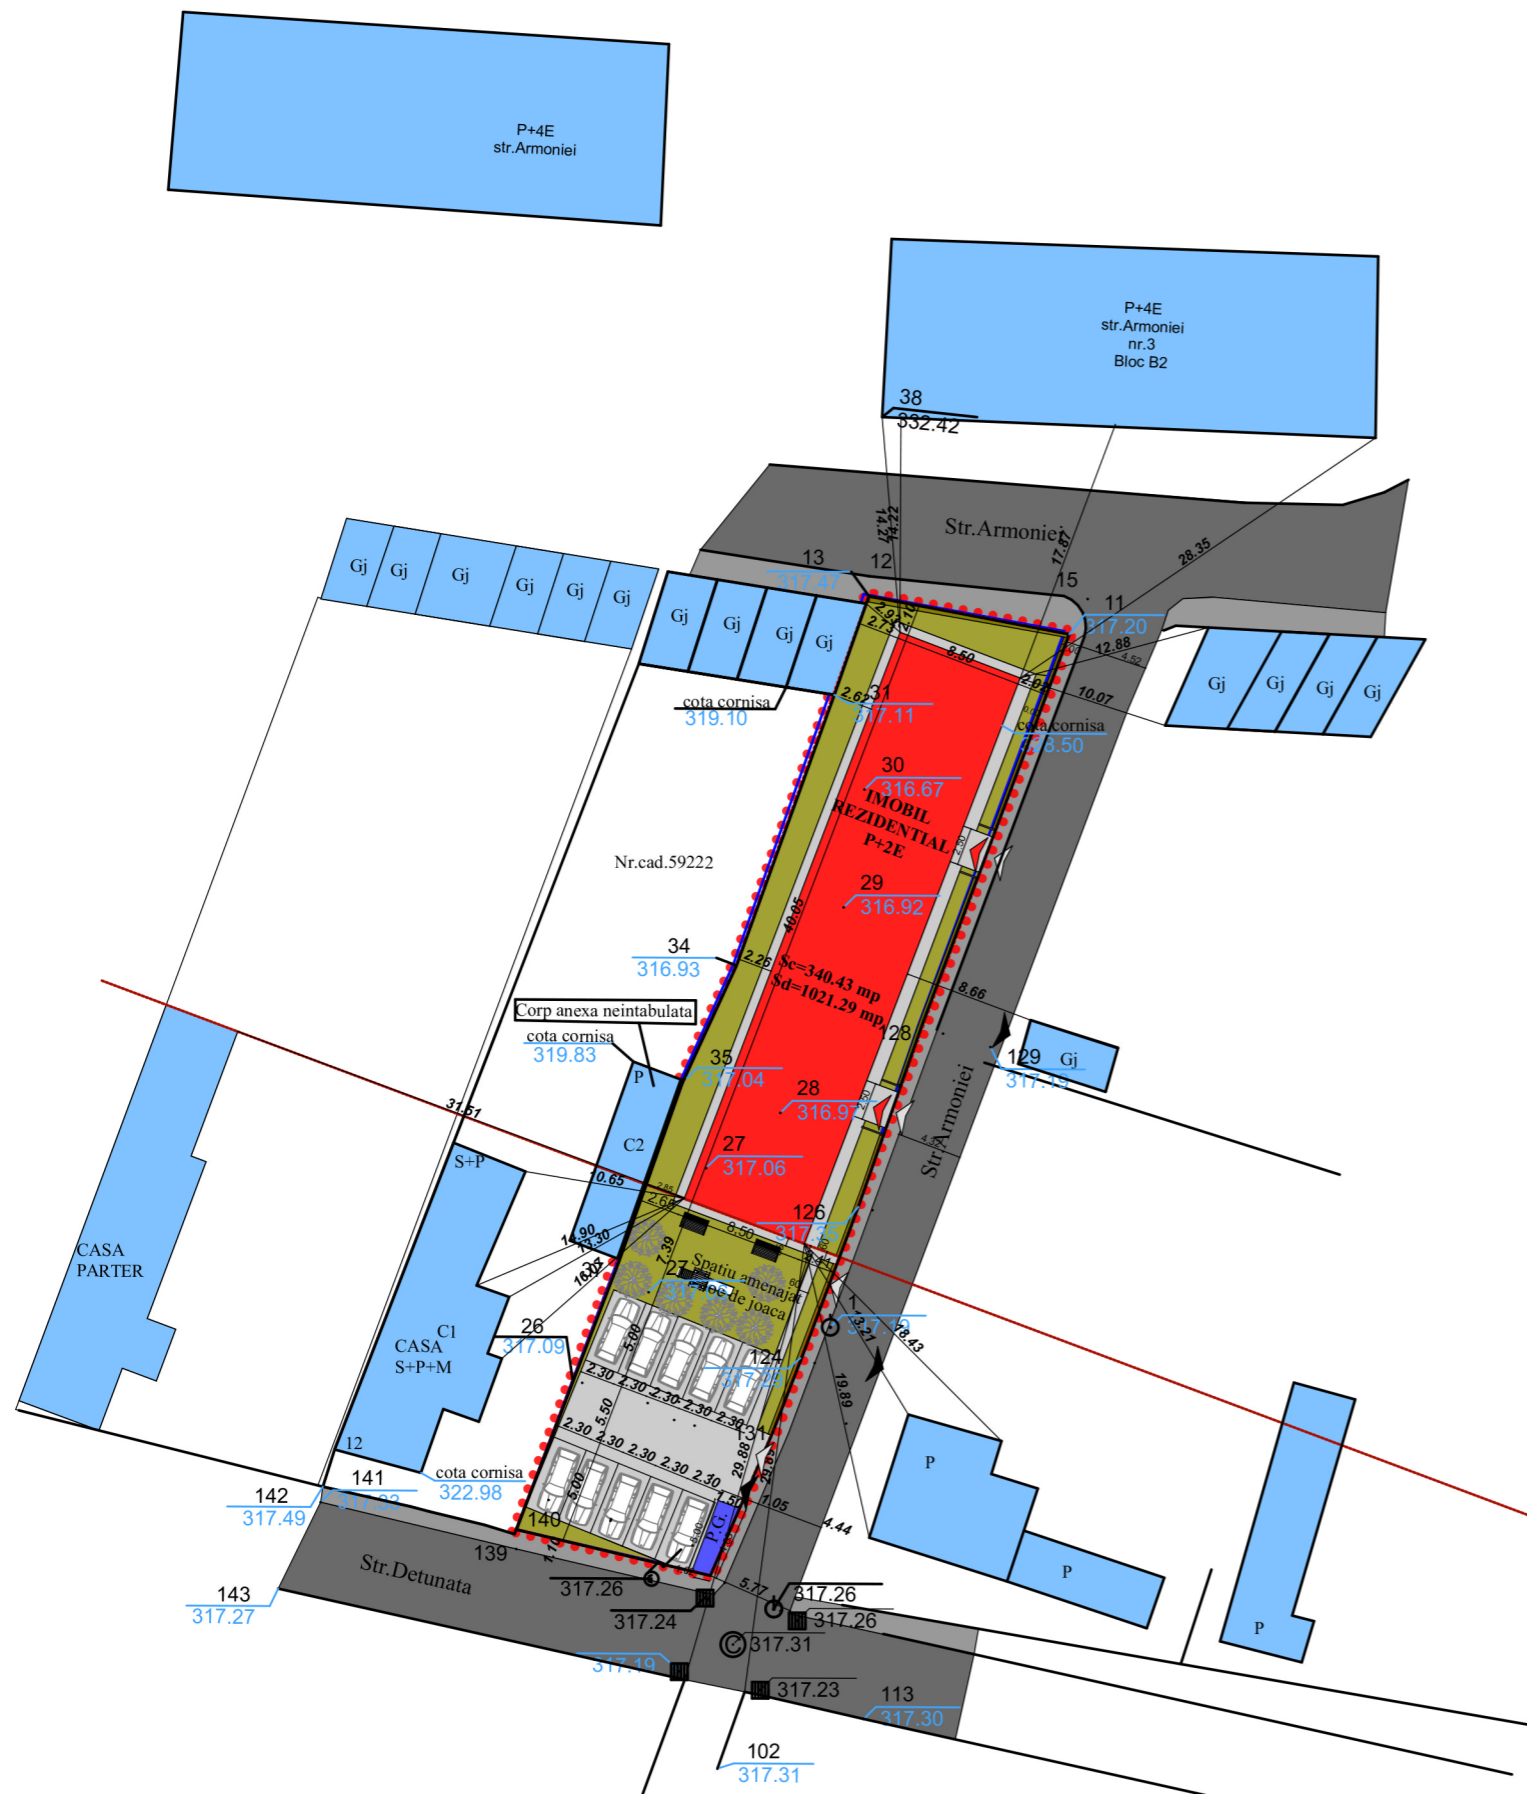

Adresa corpului de proprietate:
mun.Turda, str.Detunata, nr.10
Extras C.F.61528 Turda, nr.cad.61528

Legenda:	
	Stalp de beton
	Punct de statie
	Canin de vizitare
	Gard Metalic
	Gard Plasa de Sarna

LEGENDA

Steren=881.00 mp	100%
Sc=340.43 mp	38.64%
Sd=1021.29 mp	
Sverde=260.01 mp	29.51%
Scirc.auto+parcari =191.34 mp	21.72%
Scirc.pietonala =82.47 mp	9.36%
Punct gospodaresc =6.75 mp	0.77%
P.O.T=38.64%	
C.U.T=1.15	

	constructii propuse
	constructii existente
	spatii verzi
	imprejmuire din vegetatie de mica inaltime dublata de un gardulet cu h mic care nu va fi opac
	circulatie auto
	circulatie pietonala
	trotuar
	carosabil
	punct gospodaresc
	acces auto
	acces pietonal
	acces cladire
	limita zona studiata
	limita de proprietate

VERIF/EXPERT	NUME	SEMNATURA	CERINTA	REFERAT / EXPERTIZA NR./DATA	
PROIECTANT GENERAL	 S.C. SS CONSTRUCT PROIECT S.R.L. str. Doinei nr.13, Cluj Napoca, jud. Cluj Tel.: 0264436388, 0744403875, 0741140383 J12/3009/15.07.2008; CUI:24190360 ssconstructproiect@yahoo.com			Beneficiari:	Pr.Nr 11 2018
				MAREA MIHAI Jud. Cluj, Mun. Turda, str. Dr. Ioan Ratiu Nr.5	
				Den. pr.: DESFIINTARE CASA FAMILIALA, CONSTRUIRE IMOBIL REZIDENTIAL P+2E, IMPREJMUIRE, AMENAJARI EXTERIOARE, BRANSAMENTE SI RACORDURI UTILITATI Jud. Cluj, Mun. Turda, str. Detunata, nr. 10	Faza Studiu oportunitate
				Titlu plansa.: PLAN SITUATIE PROPOS	A.05.1
SPECIFICATIE	NUME	SEMNATURA	Scara 1/500		
SEF PROIECT	ing. Sarbu Paul Marius				
PROIECTAT	arh. Claudiu Piper		Data: 06/2018		
DESENAT	arh. Claudiu Piper				