


CALCULUL SUPRAFETEI LOT NOU

Pct.	X(m)	Y(m)
1	564643.947	406885.378
2	564643.521	406884.267
3	564649.305	406875.267
4	564656.856	406865.323
5	564673.095	406879.198
6	564680.483	406886.618
7	564692.094	406899.800
8	564675.524	406898.250
9	564667.740	406896.414
10	564656.315	406891.110
1	564643.947	406885.378

S = 737 mp

- LEGENDA**
- limita zonei studiate
 - ■ ■ limita de proprietate (zona reglementata)
 - constructii propuse spre desfiintare
 - UTR LM 13
 - ▲ acces auto in incinta
 - ▼ acces pietonal in incinta
 - ▼ acces pietonal in cladire

Bilant Teritorial:
 S.teren = 737 m²;
 S.construită.existentă = 147 m²;
 S.desfășurată.existentă = 147 m²;
 P.O.T.existent = 19.95 %;
 C.U.T.existent = 0.2;

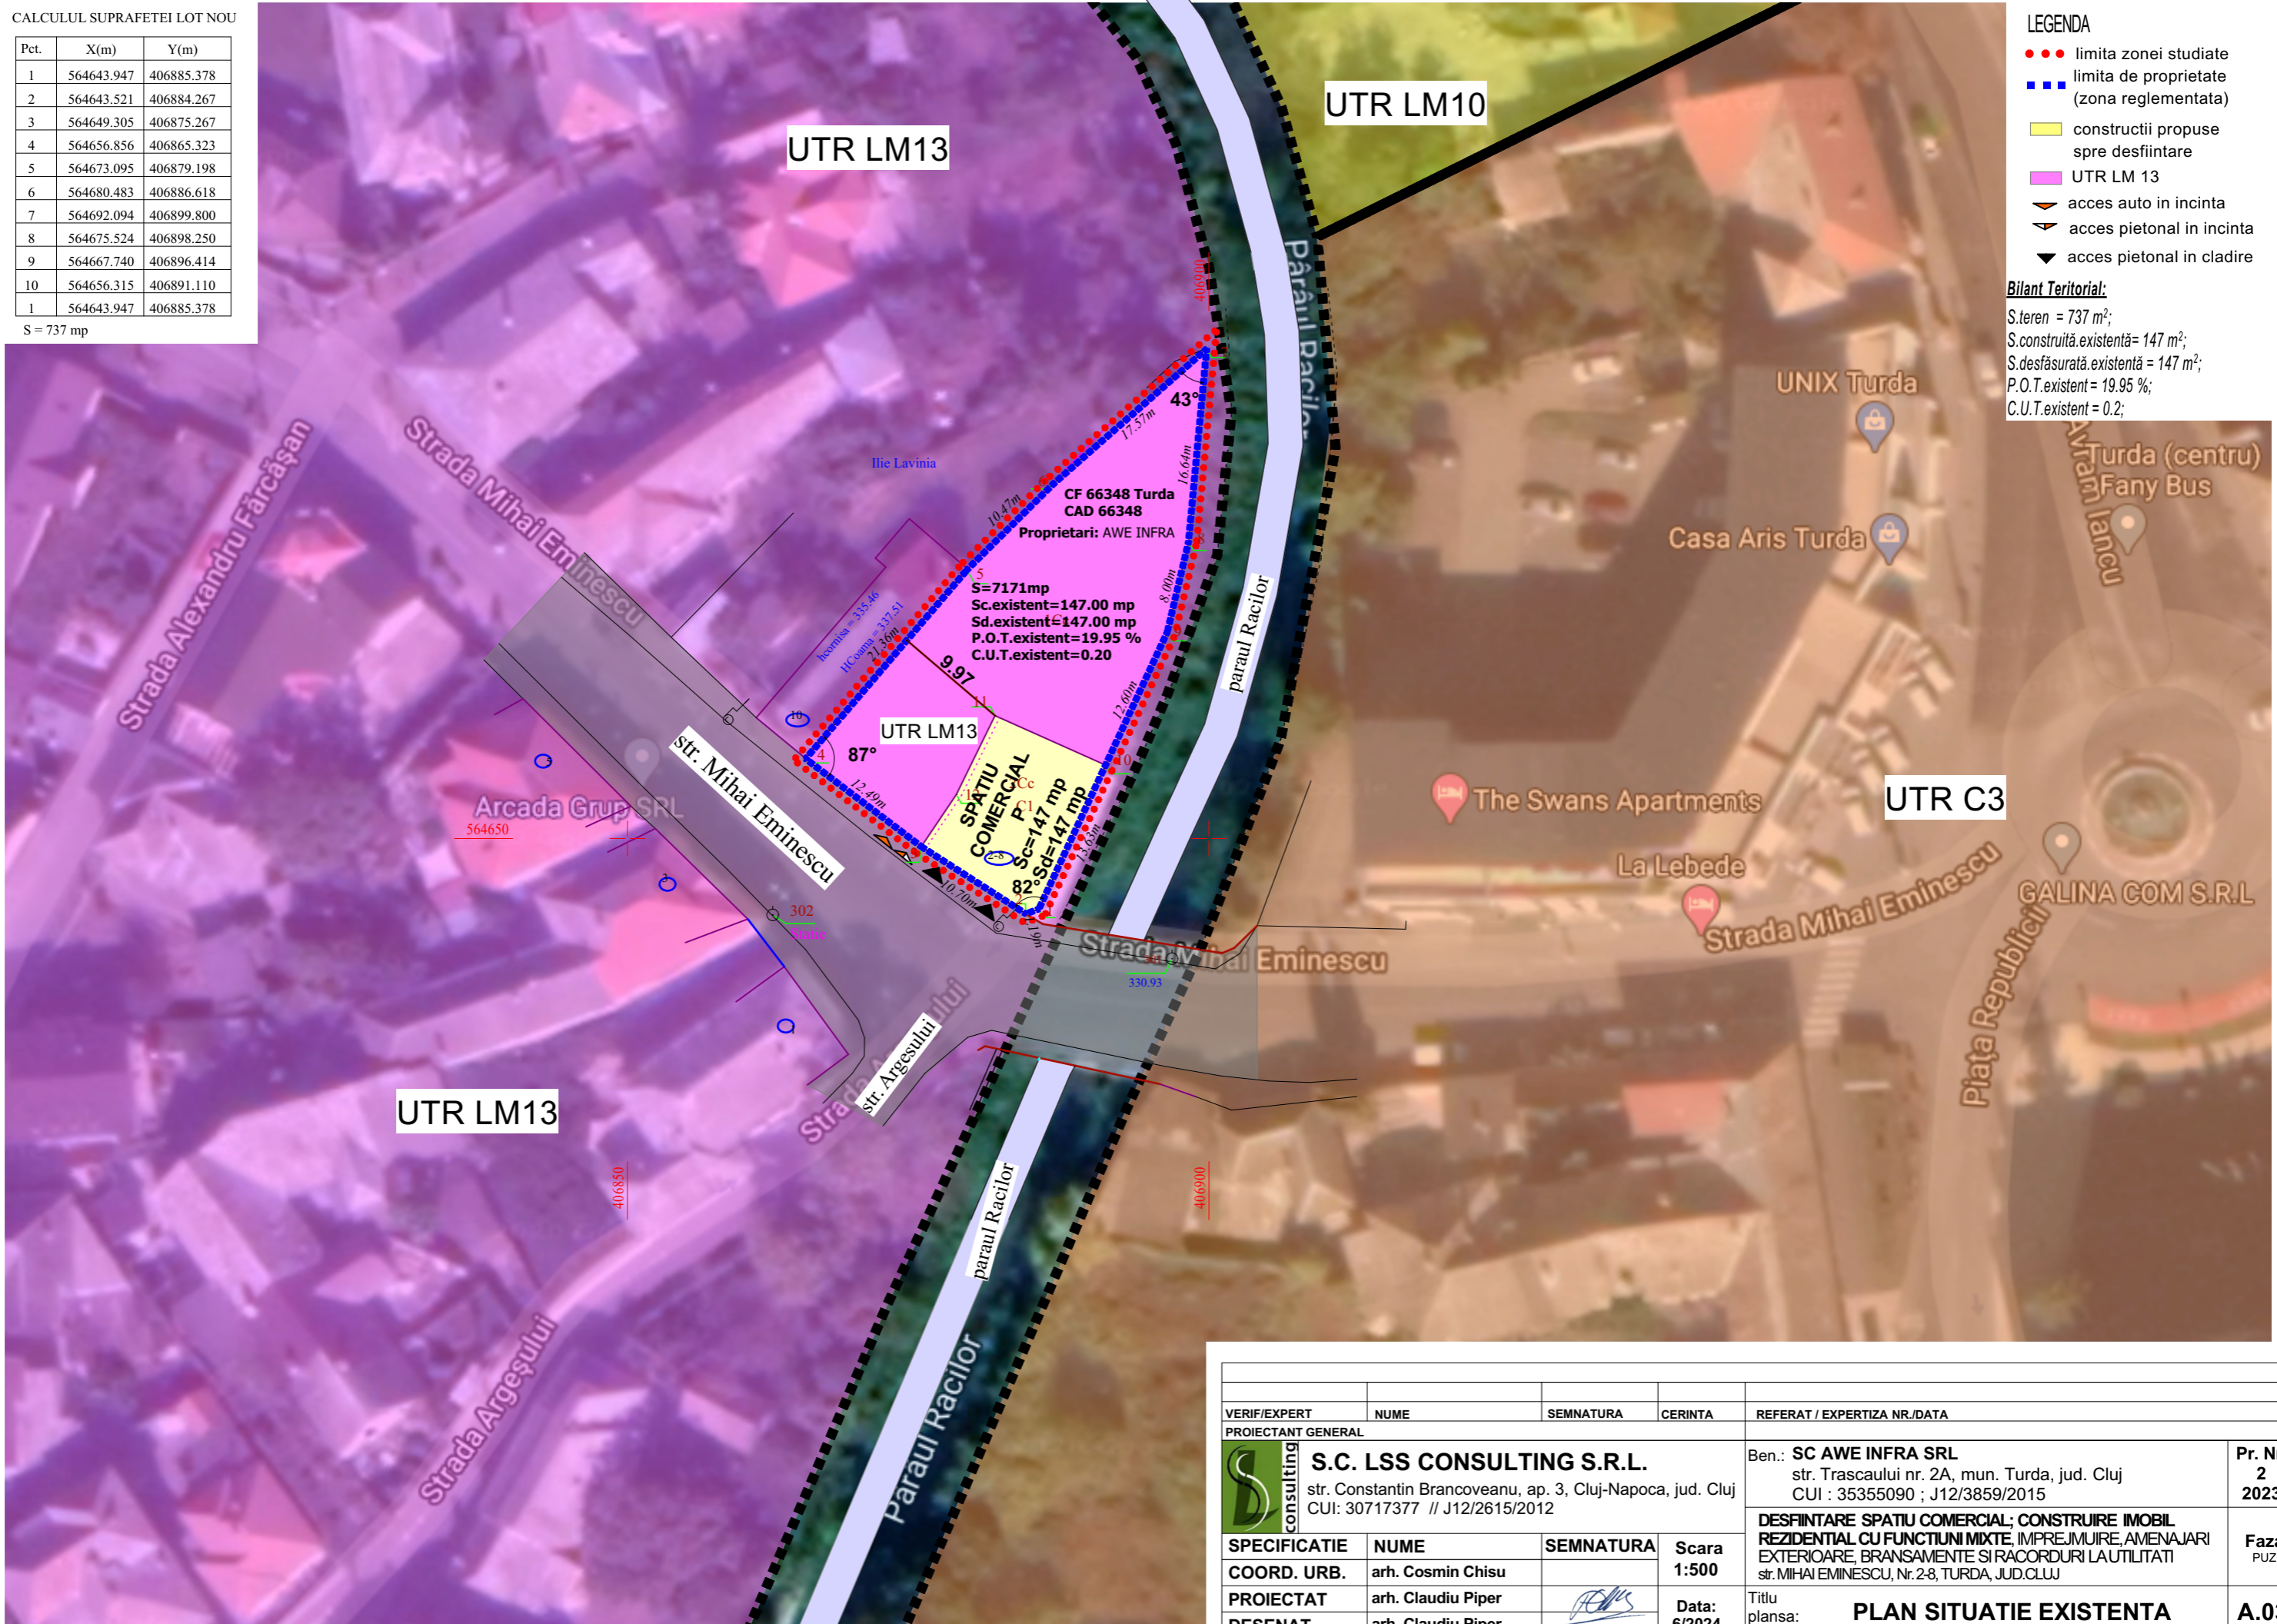

VERIF/EXPERT	NUME	SEMNATURA	CERINTA	REFERAT / EXPERTIZA NR./DATA
PROIECTANT GENERAL				
	S.C. LSS CONSULTING S.R.L. str. Constantin Brancoveanu, ap. 3, Cluj-Napoca, jud. Cluj CUI: 30717377 // J12/2615/2012			Ben.: SC AWE INFRA SRL str. Trascaului nr. 2A, mun. Turda, jud. Cluj CUI : 35355090 ; J12/3859/2015
	SPECIFICATIE COORD. URB. PROIECTAT DESENAT	NUME arh. Cosmin Chisu arh. Claudiu Piper arh. Claudiu Piper	SEMNATURA 	Scara 1:500 Data: 6/2024
				Pr. Nr. 2 2023 Faza PUZ A.03